


HARDY COUNTY P.S.D. LOWER HARDY COUNTY AREAS OCTOBER 2003

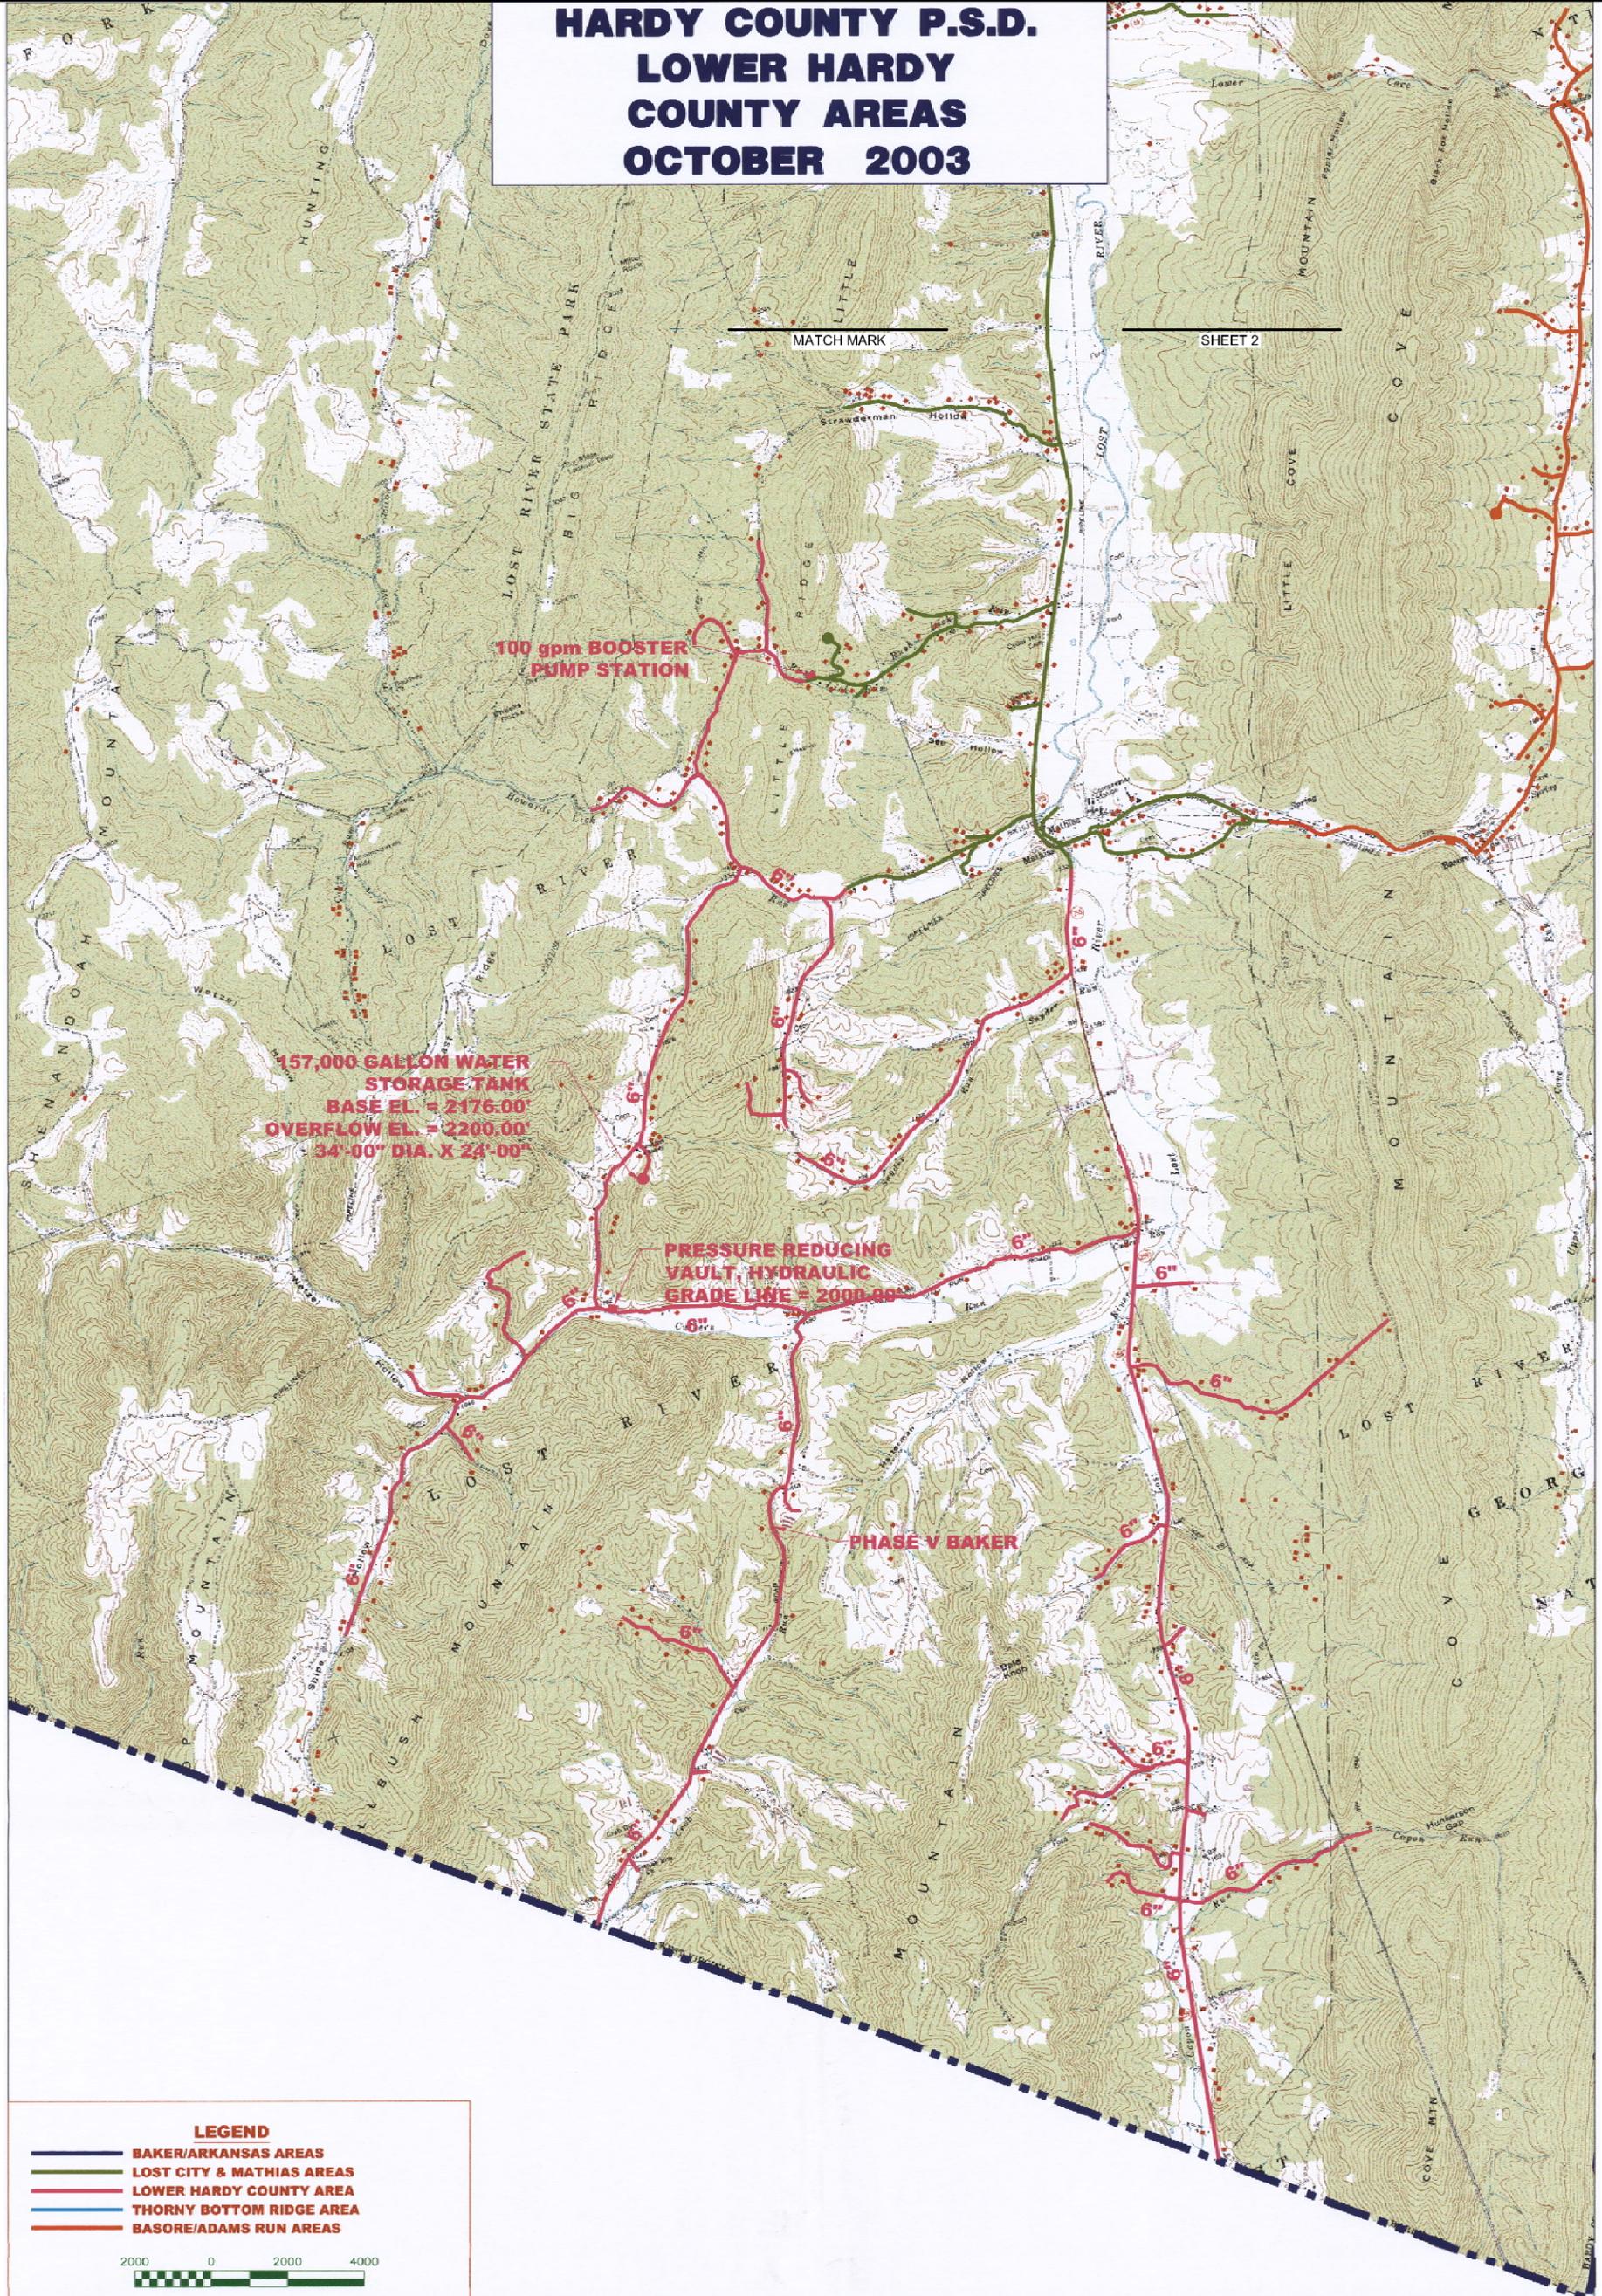

LEGEND

- BAKER/ARKANSAS AREAS
- LOST CITY & MATHIAS AREAS
- LOWER HARDY COUNTY AREA
- THORNY BOTTOM RIDGE AREA
- BASORE/ADAMS RUN AREAS



THRASHER
ENGINEERING
CIVIL, ENVIRONMENTAL, AND CONSULTING
30 COLUMBIA BOULEVARD - CLARKSBURG, WV 26301

PHONE (304) 624-4108 (FAX) (304) 624-7831

Sheet 3 of 3

Drawing No. xxxxxxxx.dwg
File No.



LOST RIVER SUB-WATERSHED
OF THE POTOMAC RIVER WATERSHED
MULTIPLE PURPOSE DAM SITE 16
HARDY COUNTY, WEST VIRGINIA

PROPOSED CO. P.S.D. WATER TREATMENT & DISTRIBUTION SYSTEM

		Date
Designed	_____	_____
Drawn	CAD	3/2009
Checked	_____	_____
Approved	_____	_____